


ORIGINAL SCALE IS IN INCHES  
 Drawing name: C:\Civil\_3D\Projects\Department\Bass Lake at Bridlewood\Department\Bass Lake at Bridlewood\Roundabout.dwg Layout Tab: EX-1 Jan 06, 2020 - 9:55am Shivey

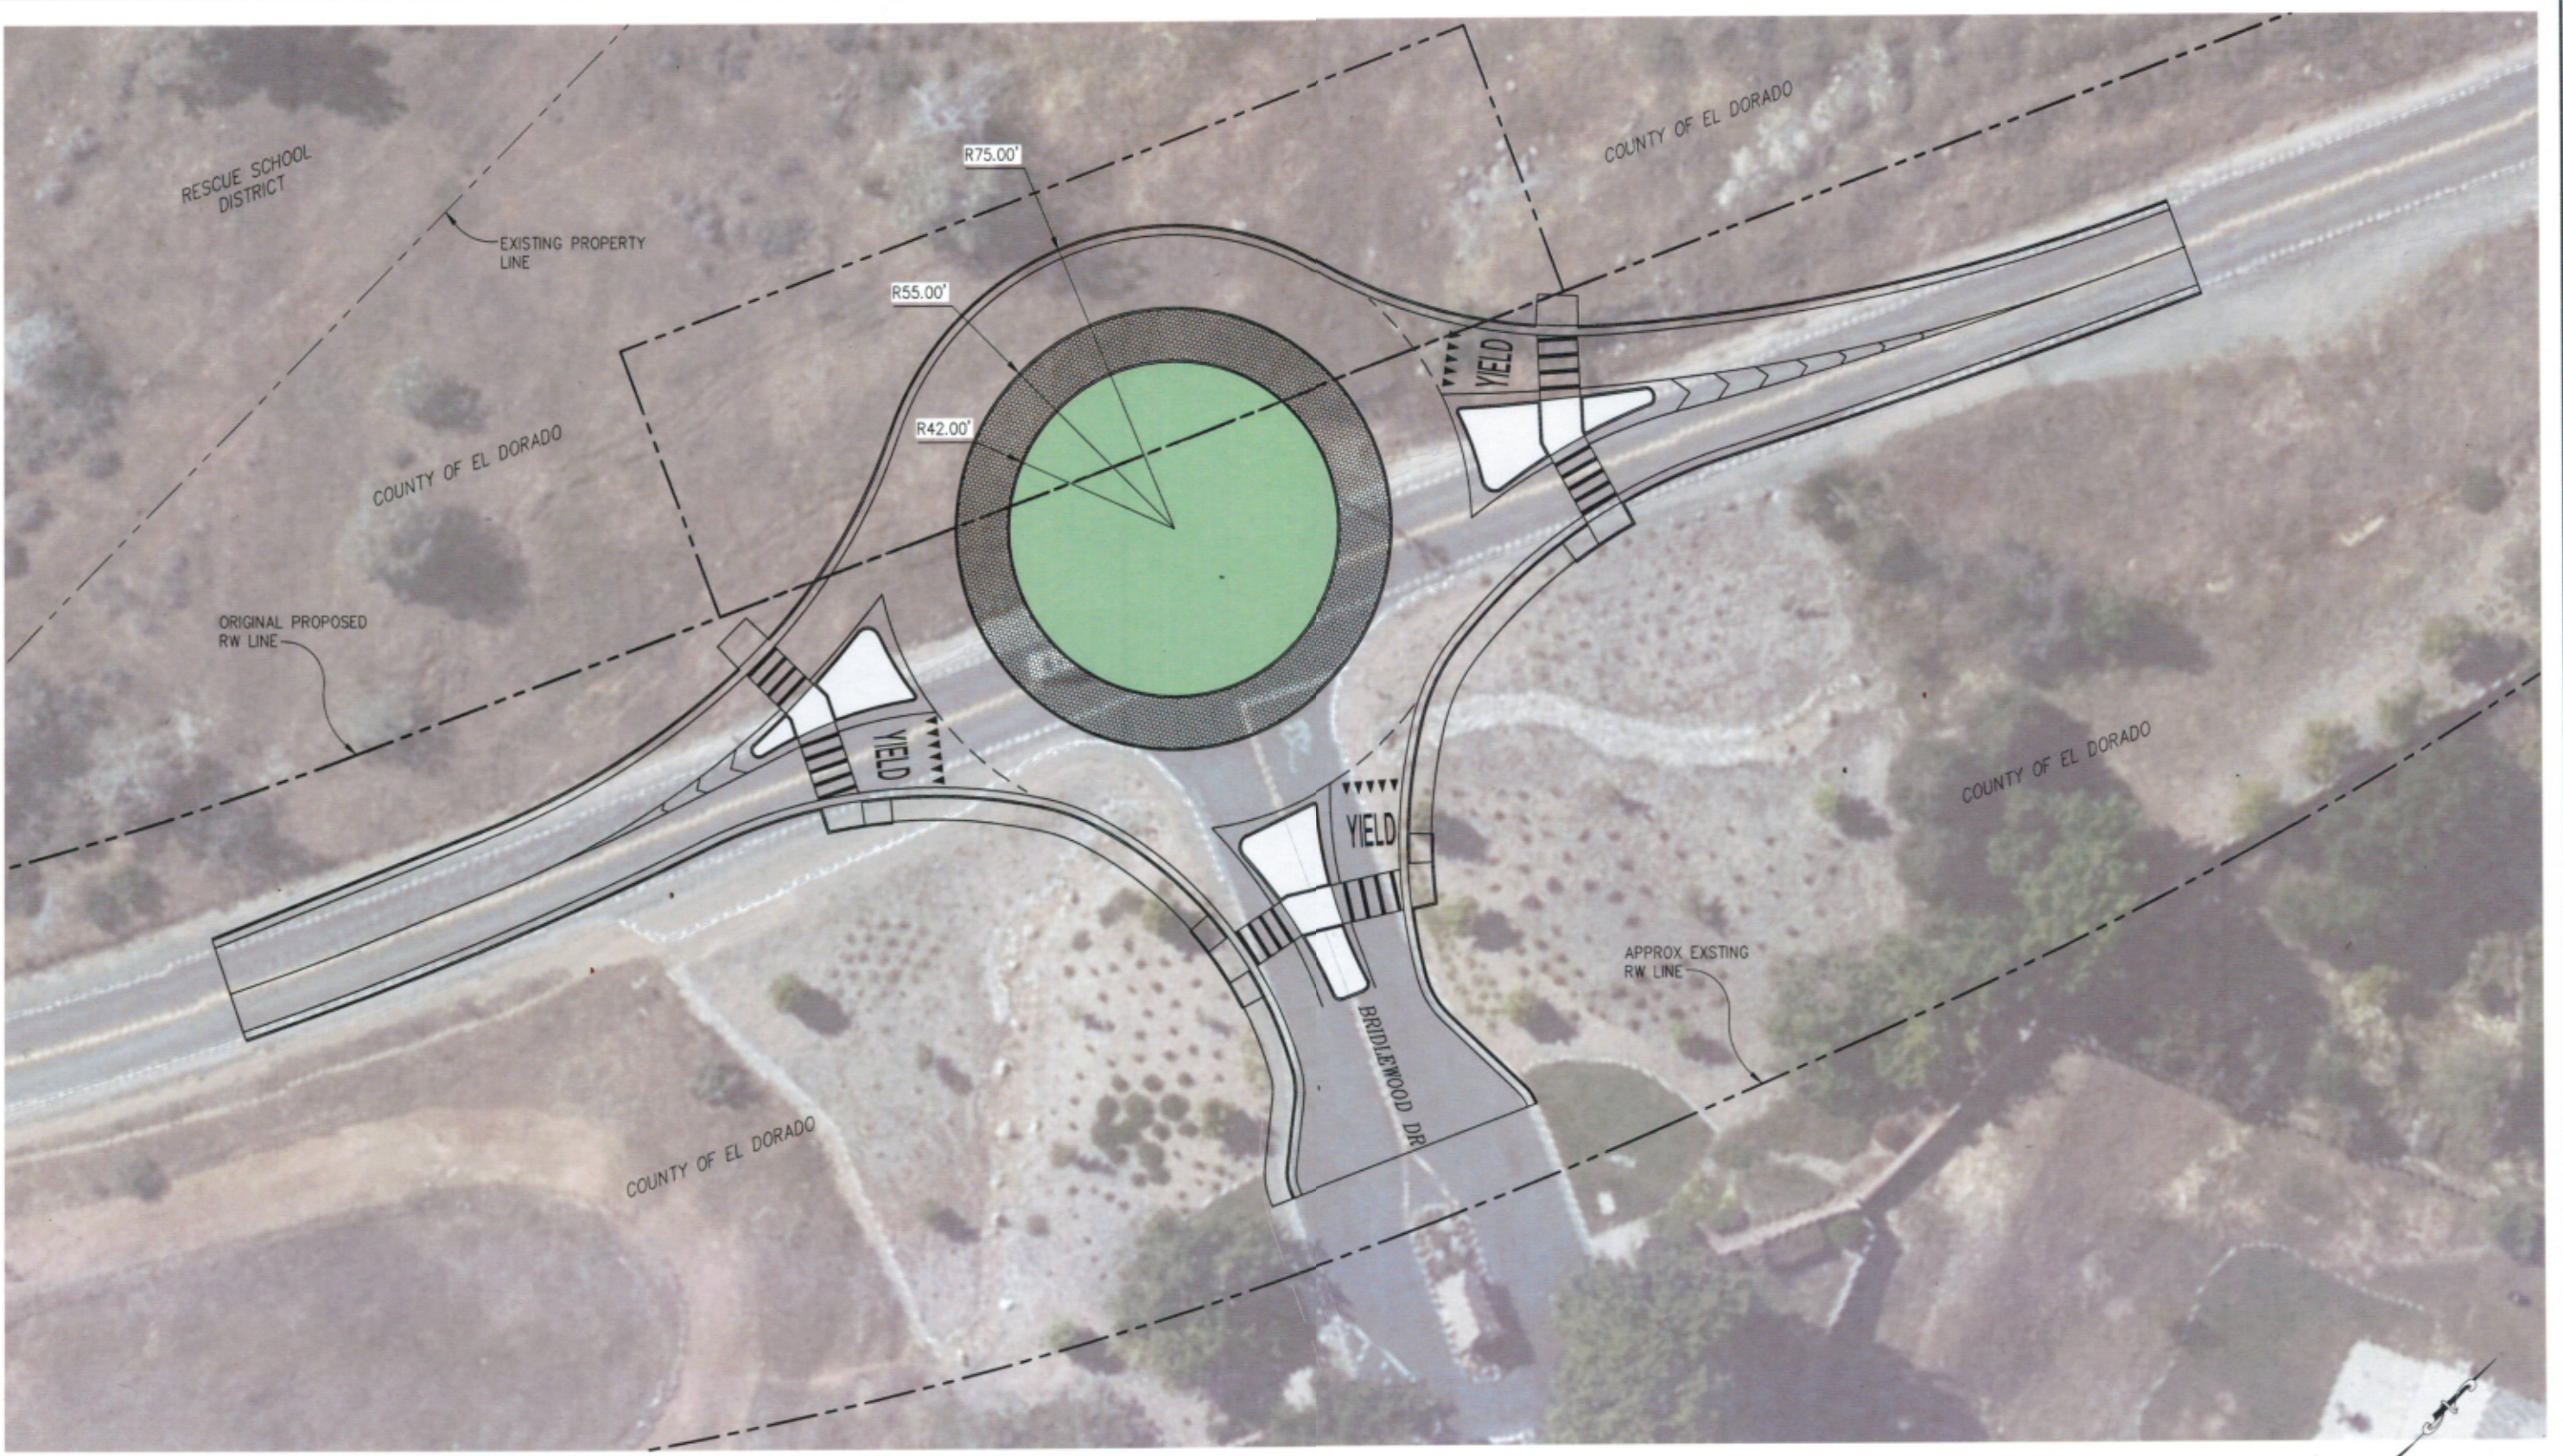

**PRELIMINARY**

**BRIDLEWOOD DR INTERSECTION IMPROVEMENTS**  
 SCALE : 1" = 20'

REVISION	NUMBER	DATE	DESCRIPTION	BY

PREPARED UNDER THE SUPERVISION OF :	DESIGNED: -	DRAWN: SGM
REGISTERED CIVIL ENGINEER	CHECKED: -	DATE: 01/03/20
DATE:	ROAD NUMBER: 004	



**COUNTY OF EL DORADO**  
**DEPARTMENT OF TRANSPORTATION**

**BASS LAKE ROAD**

SHEET  
**EX-1**  
 1 OF 1  
 R.O. No. XXXX